



1a) TYPICAL FOUNDATION ANCHORS

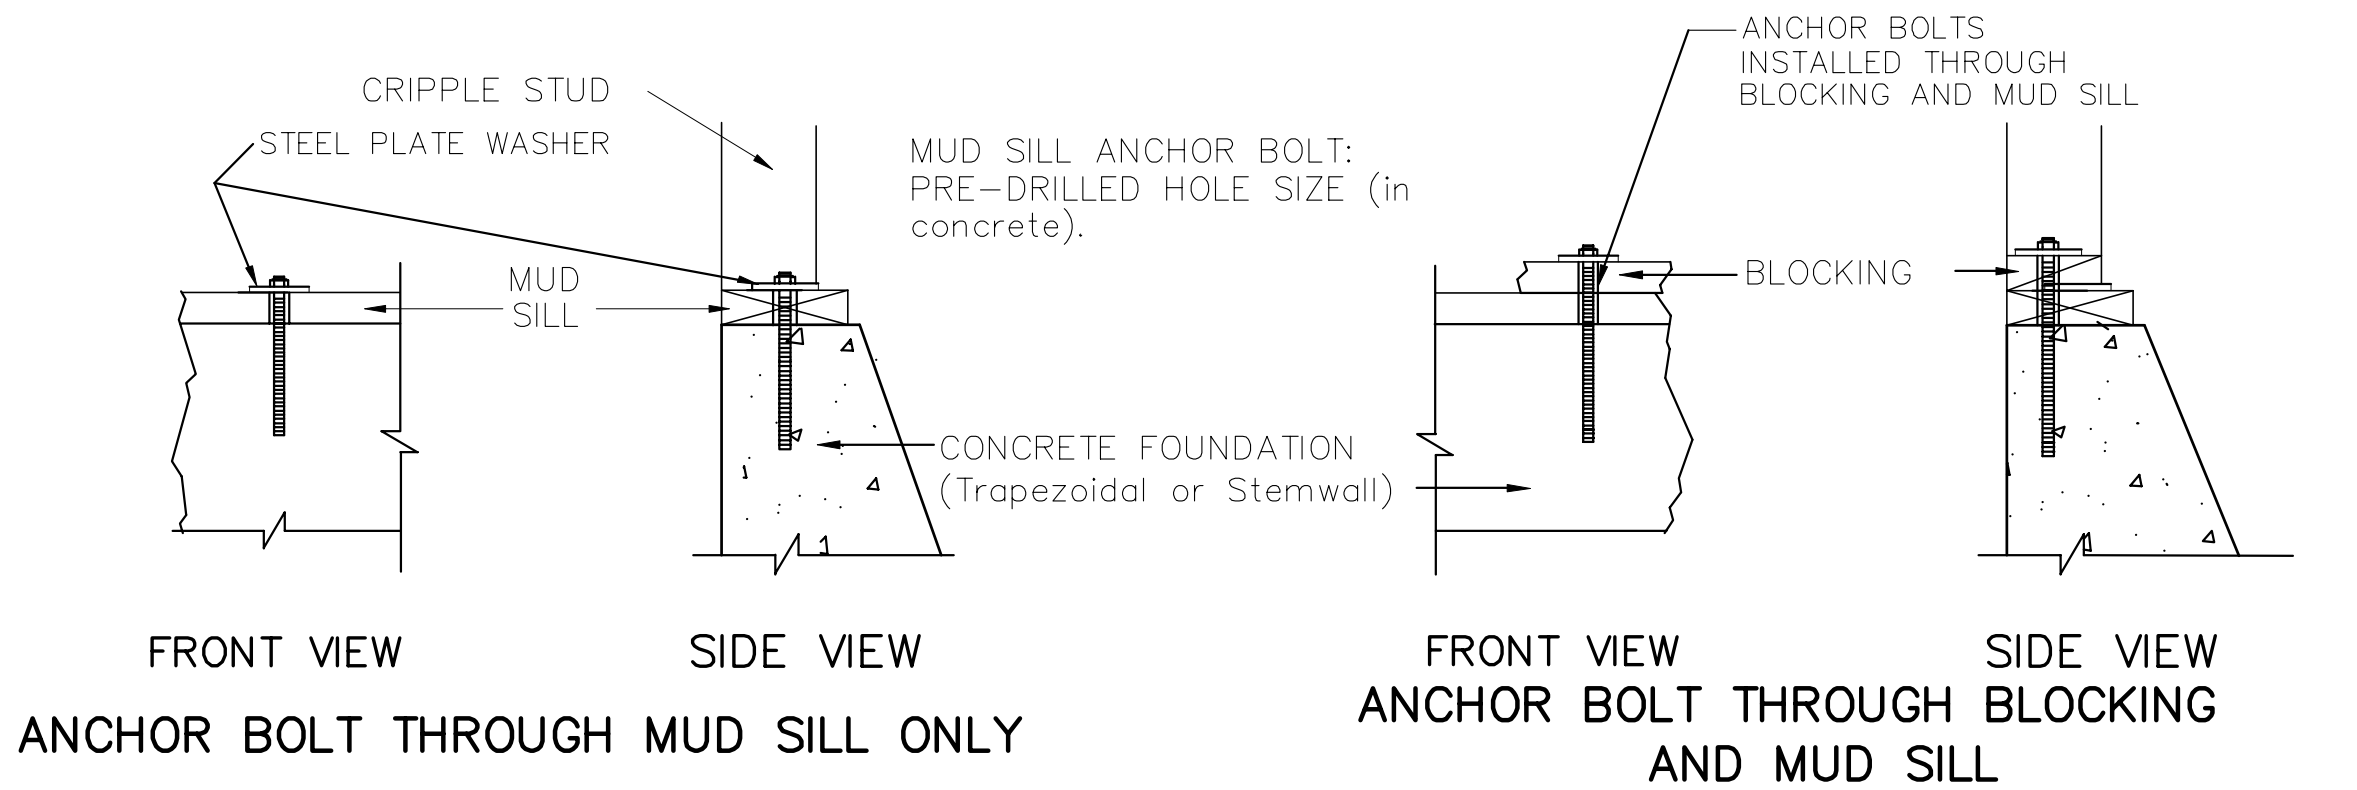

NOTE: MINIMUM BOLT EMBEDMENT IN CONCRETE IS 4 INCHES OR PER MANUFACTURER'S SPECS

1b) MUD SILL ADJUSTABLE ANCHOR PLATE— OPTION 2

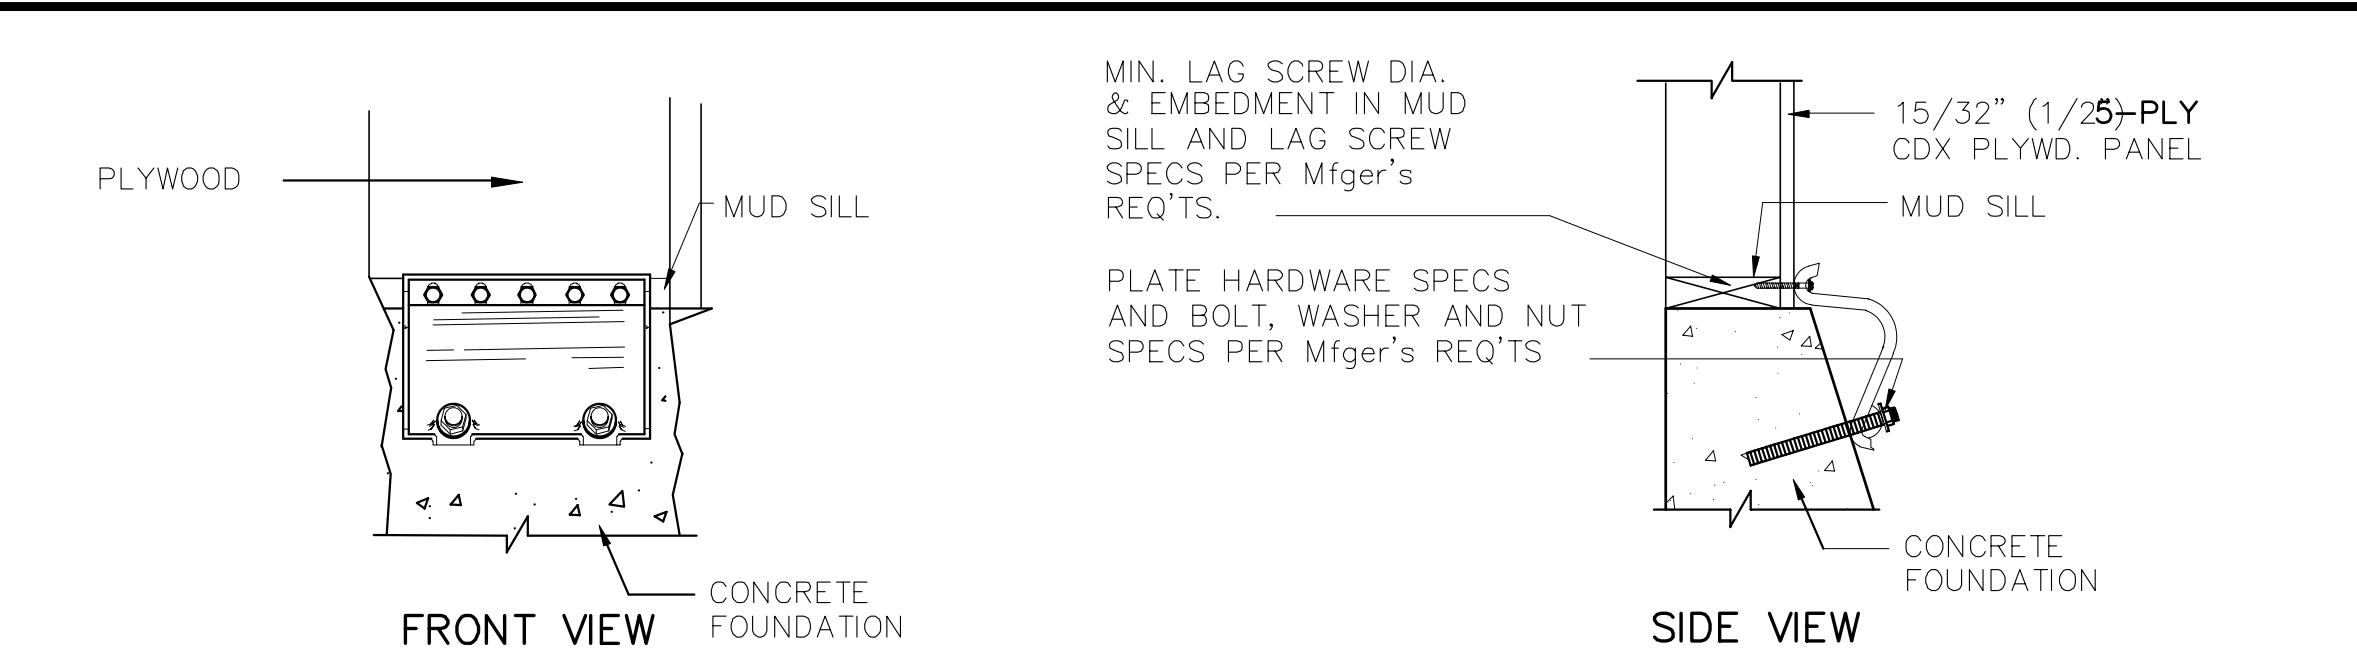

NOTE: MINIMUM BOLT EMBEDMENT IN CONCRETE IS 4 INCHES OR PER MANUFACTURER'S SPECS